



FLOOR PLAN SHOWING A TYPICAL SECONDARY SCHOOL 'THREE CLASSROOM' BUILDING WITH OFFICES / TOILET & ADJOINING TOILET BLOCK

NTS

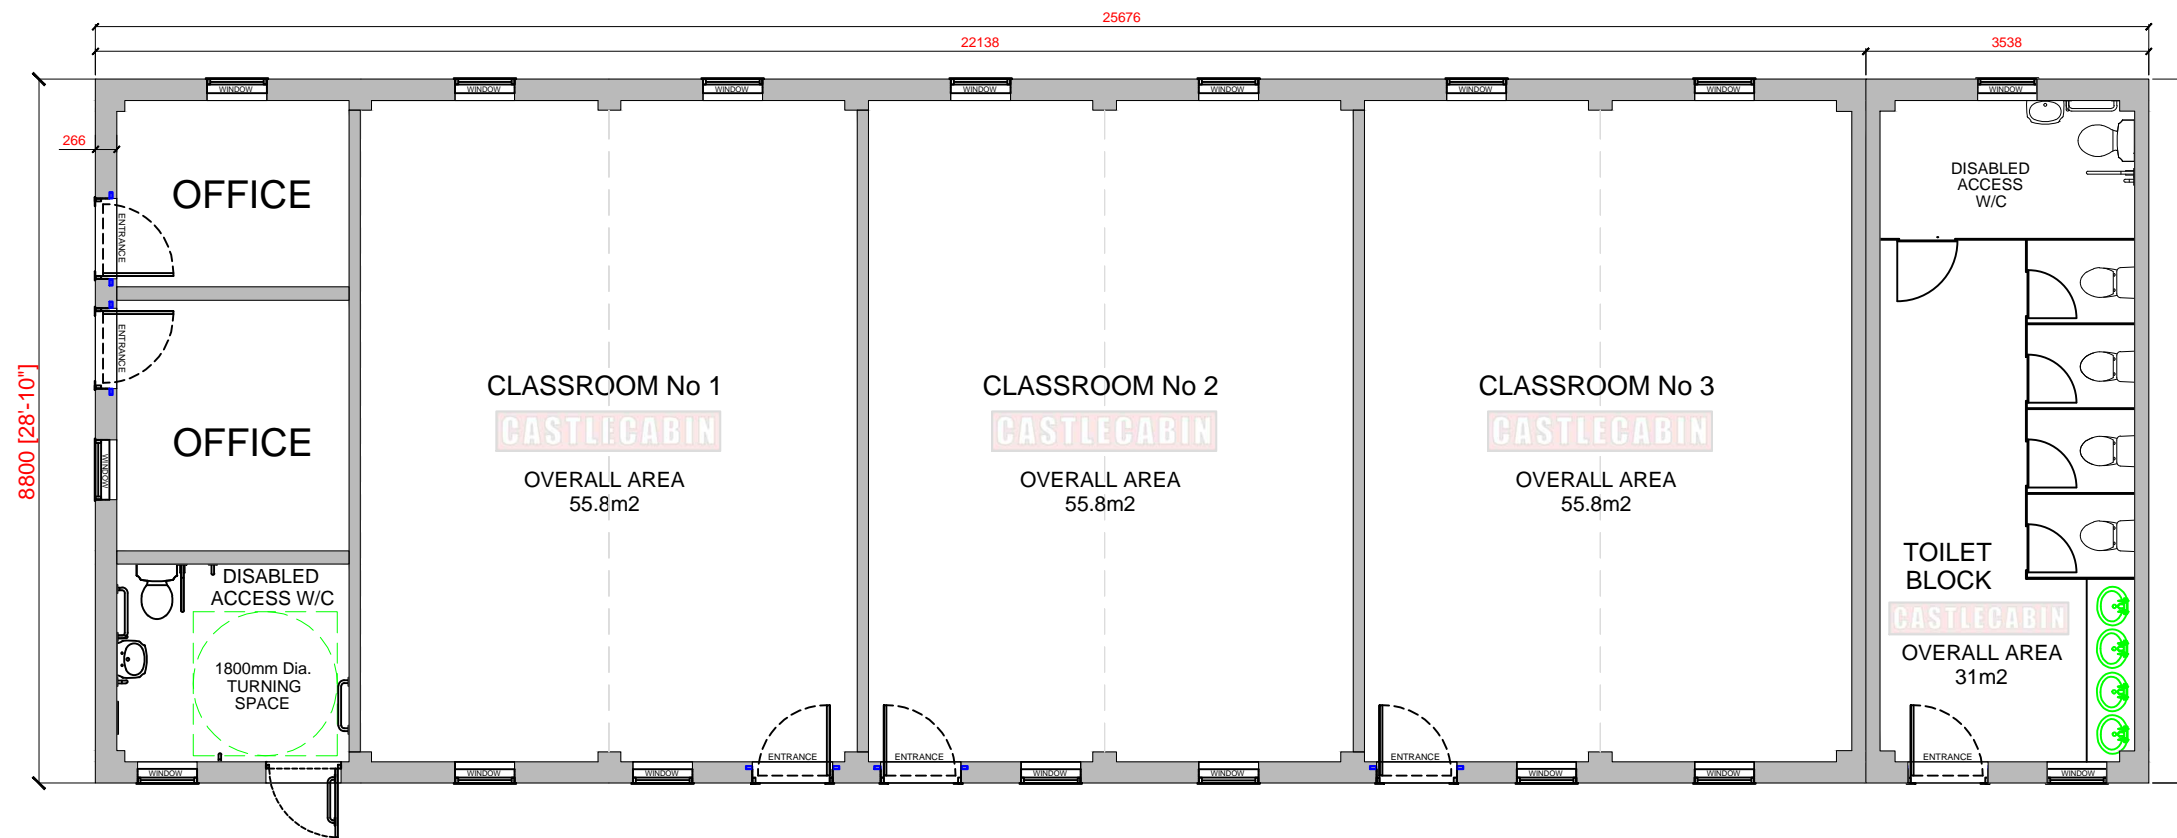

OVERALL AREA
226m²

OPEN WALKWAY BETWEEN BUILDINGS

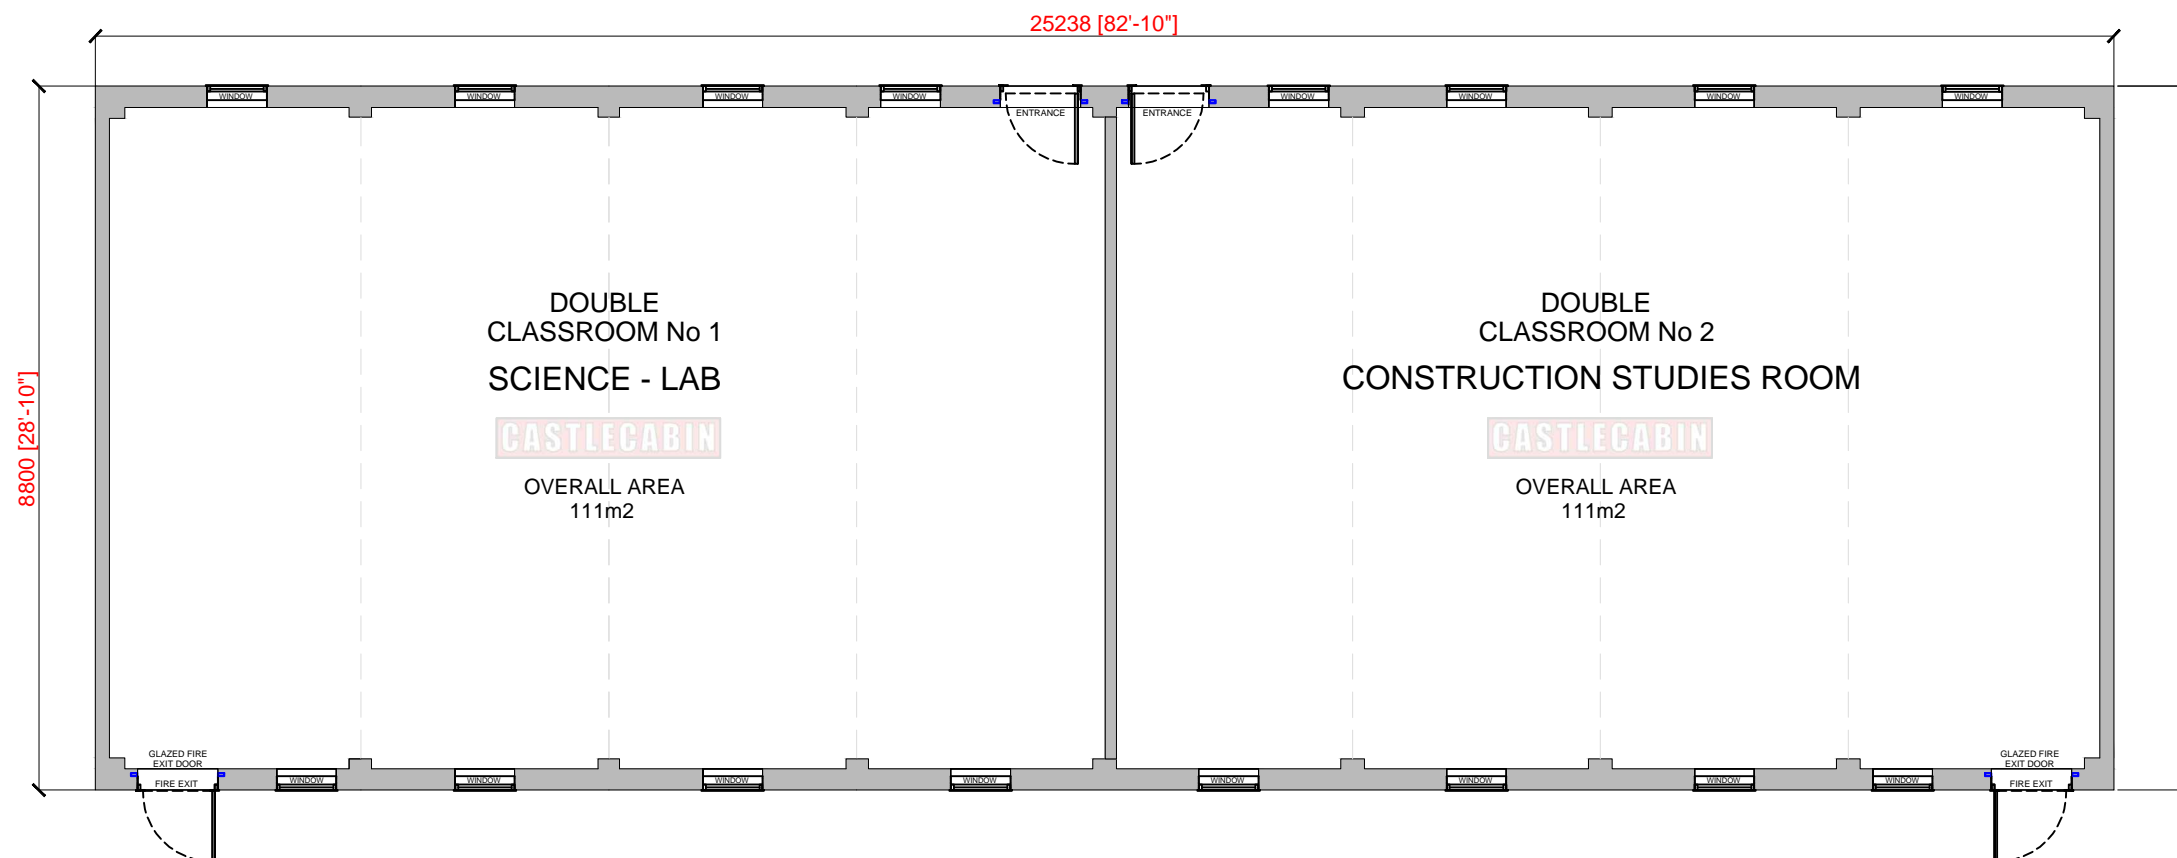

OVERALL AREA
222m²

FLOOR PLAN SHOWING A TYPICAL SECONDARY SCHOOL BUILDING, WITH TWO NUMBER 'DOUBLE CLASSROOMS'

NTS

SECONDARY SCHOOL BUILDING

FLOOR PLAN SHOWING A TYPICAL SIXTEEN CASSETTE 'SECONDARY SCHOOL' BUILDING WITH AN ADJACENT TOILET BLOCK & OFFICE AREA

DRAWN BY : BL CHECKED BY : FOD

DATE 13/12/2018 REV. 0

