

Unit Ref JL 40 x 12 - 2

Our standard jackleg cabin range comes with a plastisol external wall finish, a vinyl faced plasterboard internal wall and ceiling finish, with all internal trims in pvc and vinyl floor covering. This gives our cabins a low maintenance, durable and attractive finish, which is suitable for a variety of uses and industries.

This 40 x 12 jackleg unit with two offices, canteen and two bathrooms, is ideal for use as a facility office, a sales office, a conference stand unit, a vip concert staff unit, a multi room temporary site accommodation building, a community or sports activity control centre, among many other uses, having the major advantage of in-house welfare and sanitary facilities with the option of converting a bathroom to a shower cubicle if required.

Standard features include:

Floor

- Sealed vinyl flooring, on 15mm flooring grade plywood fixed to 125mm x 50mm pressure treated joists, with 25mm insulation between joists.

Wall

- Sandwich panel wall consisting of 0.5mm plastisol steel externally, 36mm Polystyrene insulation and 12.5mm vinyl-faced or painted plasterboard internally.
- External corner cappings & trims are formed from 0.5mm plastisol steel with 40mm brown bevelled pvc skirting & architrave internally.
- Standard colours include Mushroom wall panels with Van Dyke Brown trims or Goosewing Grey wall panels with Merlin Grey trims. Other colours available on request.

Roof

- Ventilated roof, with marley-blanket covering, on 15mm exterior grade plywood on 125mm x 35mm roof bow joists with 100mm fibre glass insulation between the joists.
- Rainwater collection by extruded aluminum 'J' section gutter.

Windows

- Single glazed 1065 x 1065mm in an aluminium frame with a top sash opening.

Doors

- Exterior doors in solid timber with plastisol steel sheeting, hung in an aluminium frame, with a FD30 rating, with aluminium handles.
- Internal doors are pre finished, hung in a timber frame, FD rated, with 40mm bevelled pvc architrave.

Electrical

- Fitted consumer unit for 'ready to go' connection, with double sockets, fluorescent strip lighting, with 2kw electric convactor heater.


Lifting & Leveling

- Lifting eyes incorporated into four adjustable telescopic mild steel jacklegs to facilitate levelling and siting on uneven surfaces.

Optional Extras

If you have specific requirements for your cabin, simply contact us and our design office will accommodate your every requirement. Examples of extras include:

- Upgrade to uPVC double glazed windows.
- Upgrade to higher insulation u-values in your floor, wall or ceiling.
- Fit Polysafe, safety flooring throughout.
- Security packs available with either mesh coverings or steel shutters for windows & doors.
- Subdivide your unit to create an extra room with a new wall, internal door and electrics where you want it.
- Fit a kitchenette, a bathroom, an extra external door or window to customise your cabin to match your exact requirements.
- Increase the standard building fire rating of 30 minutes to meet your specific requirements.

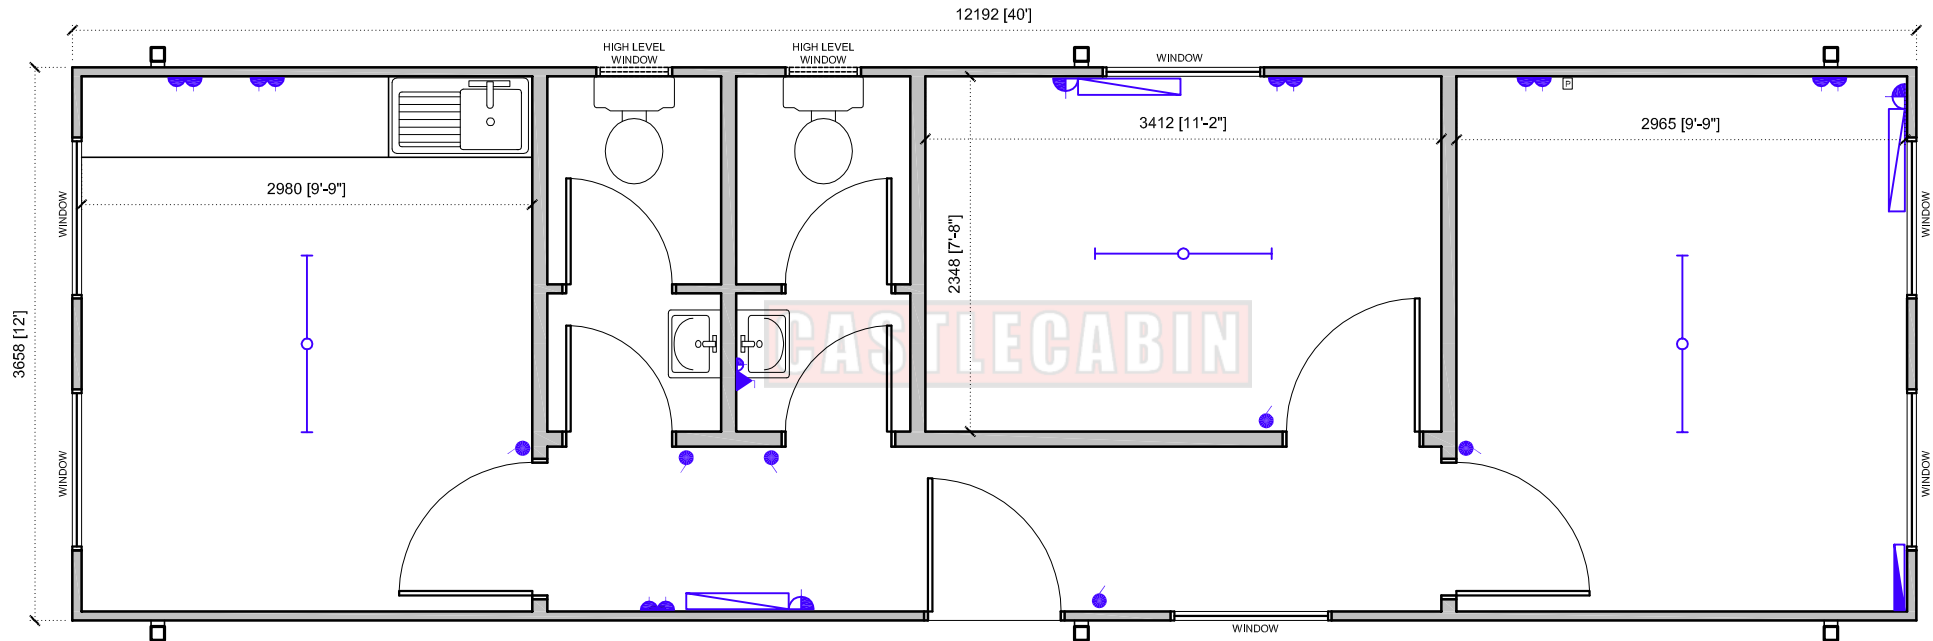

FLOOR PLAN
SCALE 1:50

LEGEND

	Single Fluorescent Light		Storage Heater
	Twin Fluorescent Light		Radiator
	Bulkhead Light		Consumer Unit
	Light switch		Hand Dryer
	Pull chord light switch		Water heater
	13A Twin socket		100mm Extractor fan
	13A Single socket		Electric shower
	Fan heater		Cooker Point
	Tubular heater		CATT II Spec
	Convactor Heater		High Level window
			PIR Light Sensor switch

GENERAL NOTES

OUTLINE SPEC:

FLOOR:
Polystyrene insulation between pressure treated joists on flooring grade plywood finished with PolySafe flooring.

WALLS:
Plastisol steel wall panels in Mushroom with trims in Vandek Brown, or Goosewing Grey wall panels, with trims in Merlin Grey. Polystyrene insulation between framing with an internal plastisol steel panel. Polysafe skirting, cove formed to match flooring.

ROOF:
Marleydeck blanket bonded to WBP plywood on roof bow joists with fibreglass insulation between the joists. Ceiling finish in a white vinyl faced plasterboard.

JACKLEGS:

Four adjustable telescopic mild steel jacklegs to facilitate levelling

DOORS:

Exterior doors are solid timber, FD30 rated, with plastisol steel sheeting in an aluminium frame.

WINDOWS:

Single glazed 450mm x 450mm high level bathroom windows in an aluminium frame.

HEATING:

Wall mounted blow or tubular heaters as indicated with thermostats.

ELECTRICAL:

Units are pre-wired with fluorescent luminaries for lighting and 13amp sockets outlets, all to IP rating. Wiring to R.E.C.I. standards.

PLUMBING:

Where indicated; Part M Disabled Sanitary Ware Kit/Standard Sanitary Ware Kit, water closet white porcelain with cistern, plastic toilet seat, white porcelain sink with pillar taps and mirror. Electrical water heater, 300 litres, 6 kW. Helios HV 200/4R fan, 450 m³/h, plus fan covers.

CEILING HEIGHT:

2300MM (7.5FT)

PRODUCT CODE
JL 40x12 - 2

TITLE
PLAN LAYOUT

SCALE 1:50 REV. 0

