

Unit Ref JLTB 24 x 10 -7

This welfare jackleg unit comes with a plastisol external and internal wall finish, with all internal trims in pvc and polysafe floor covering.

This unit contains shower units, toilets and urinals and is ideal for use on-site for many industries, for events, hospitality, medical, educational and sporting bodies among many others.

Standard features include:

Floor

- Sealed polysafe flooring, on 15mm flooring grade plywood fixed to 125mm x 50mm pressure treated joists, with 25mm insulation between joists.

Wall

- Sandwich panel wall consisting of 0.5mm plastisol steel externally, 36mm Polystyrene insulation and 0.5mm plastisol steel internally.
- External corner cappings & trims are formed from 0.5mm plastisol steel with Polysafe skirting, cove formed to match flooring internally.
- Standard colours include Mushroom wall panels with Van Dyke Brown trims or Goosewing Grey wall panels with Merlin Grey trims. Other colours available on request.

Roof

- Ventilated roof, with marley-blanket covering, on 15mm exterior grade plywood on 125mm x 35mm roof bow joists with 100mm fibre glass insulation between the joists.
- Rainwater collection by extruded aluminum 'J' section gutter.

Windows

- 450mm x 450mm high level bathroom windows in an aluminium frame.

Doors

- Exterior doors in solid timber with plastisol steel sheeting, hung in an aluminium frame, with a FD30 rating, with aluminium handles.

Electrical

- Units are pre-wired with fluorescent luminaries for lighting, all to IP rating.

Plumbing

- Standard Sanitary Ware Kit, water closet white porcelain with cistern, plastic toilet seat, white porcelain sink with pillar taps and mirror. Electrical water heater, 300 litres, 6 kW. Helios HV 200/4R fan, 450 m³/h, plus fan covers.

Lifting & Leveling


- Lifting eyes incorporated into four adjustable telescopic mild steel jacklegs to facilitate levelling and siting on uneven surfaces.

Optional Extras

If you have specific requirements for your cabin, simply contact us and our design office will accommodate your every requirement. Examples of extras include:






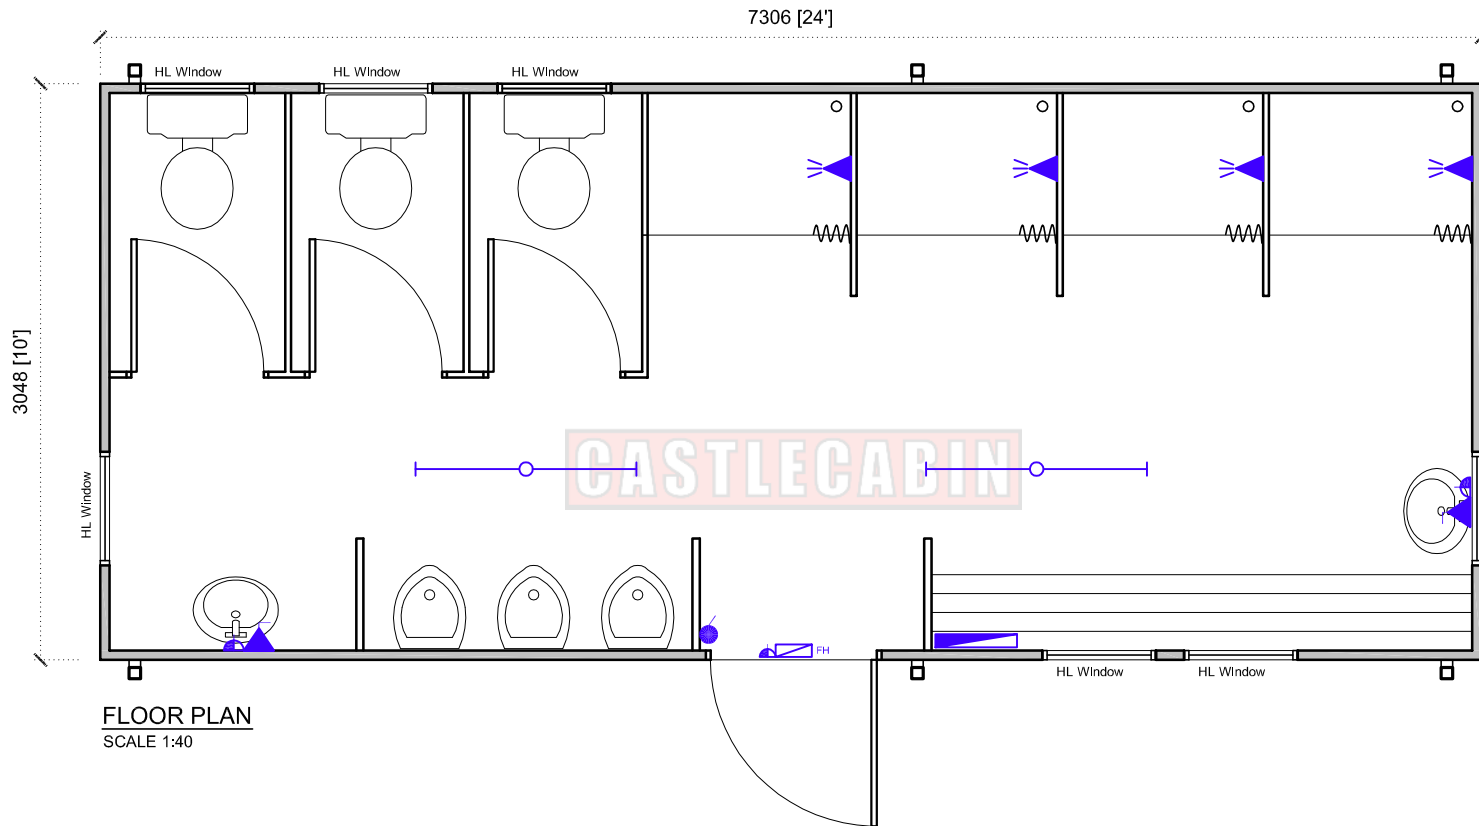





 










- Upgrade to uPVC double glazed windows.

- Upgrade to higher insulation u-values in your floor, wall or ceiling.
- Security packs available with either mesh coverings or steel shutters for windows & doors.
- Increase the standard building fire rating of 30 minutes to meet your specific requirements.



FLOOR PLAN
SCALE 1:40

LEGEND

  -  Single Fluorescent Light
-  Twin Fluorescent Light
-  Bulkhead Light
-  Light switch
-  Pull chord light switch
-  13A Twin socket
-  13A Single socket
-  Fan heater
-  Tubular heater
-  Convective Heater
-  Storage Heater
-  Radiator
-  Consumer Unit
-  Hand Dryer
-  Water heater
-  100mm Extractor fan
-  Electric shower
-  Cooker Point
-  CATT II
-  HL
-  PIR Light Sensor switch
-  Shower Curtain

GENERAL NOTES

OUTLINE SPEC:

FLOOR:
Polystyrene insulation between pressure treated joists on flooring grade plywood finished with PolySafe flooring.

WALLS:
Plastisol steel wall panels in Mushroom with trims in Vandek Brown, or Goosewing Grey wall panels, with trims in Merlin Grey. Polystyrene insulation between framing with an internal plastisol steel panel. Polysafe skirting, cove formed to match flooring.

ROOF:
Marleydeck blanket bonded to WBP plywood on roof bow joists with fibreglass insulation between the joists. Ceiling finish in a white vinyl faced plasterboard.

JACKLEGS:

Four adjustable telescopic mild steel jacklegs to facilitate levelling

DOORS:

Exterior doors are solid timber, FD30 rated, with plastisol steel sheeting in an aluminium frame.

WINDOWS:

Single glazed 450mm x 450mm high level bathroom windows in an aluminium frame.

HEATING:

Wall mounted blow or tubular heaters as indicated with thermostats.

ELECTRICAL:

Units are pre-wired with fluorescent luminaires for lighting and 13amp sockets outlets, all to IP rating. Wiring to R.E.C.I. standards.

PLUMBING:

Where indicated; Part M Disabled Sanitary Ware Kit/Standard Sanitary Ware Kit, water closet white porcelain with cistern, plastic toilet seat, white porcelain sink with pillar taps and mirror. Electrical water heater, 300 litres, 6 kW, Helios HV 200/4R fan, 450 m³/h, plus fan covers. Full-plastic compact shower cubicles, colour pearly white, with Triton T90 shower unit, curtain and soap dish.

CEILING HEIGHT:

2300MM (7.5FT)

PRODUCT CODE

JLTB 24x10 -Shower

TITLE

PLAN LAYOUT

SCALE 1:40

REV. 0

